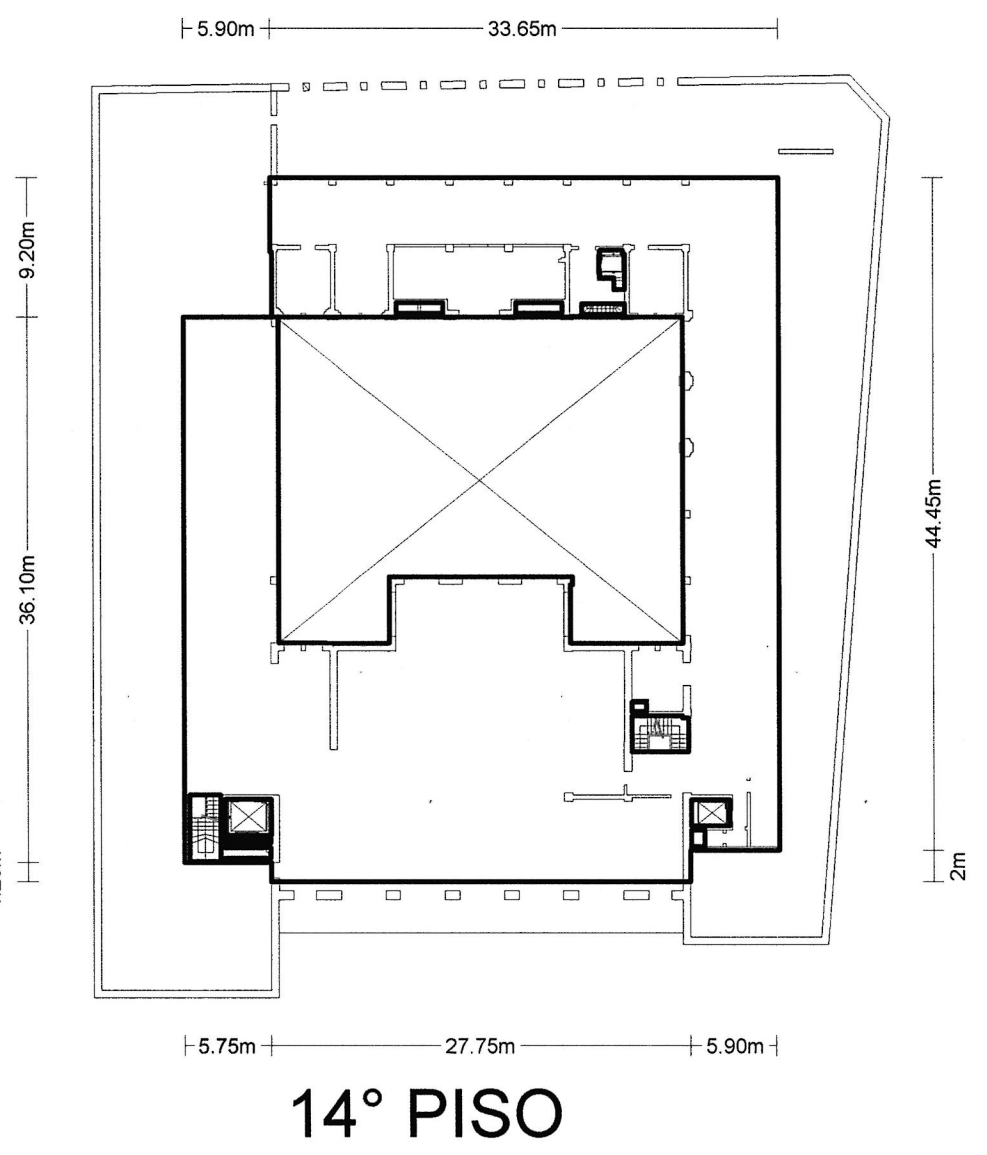
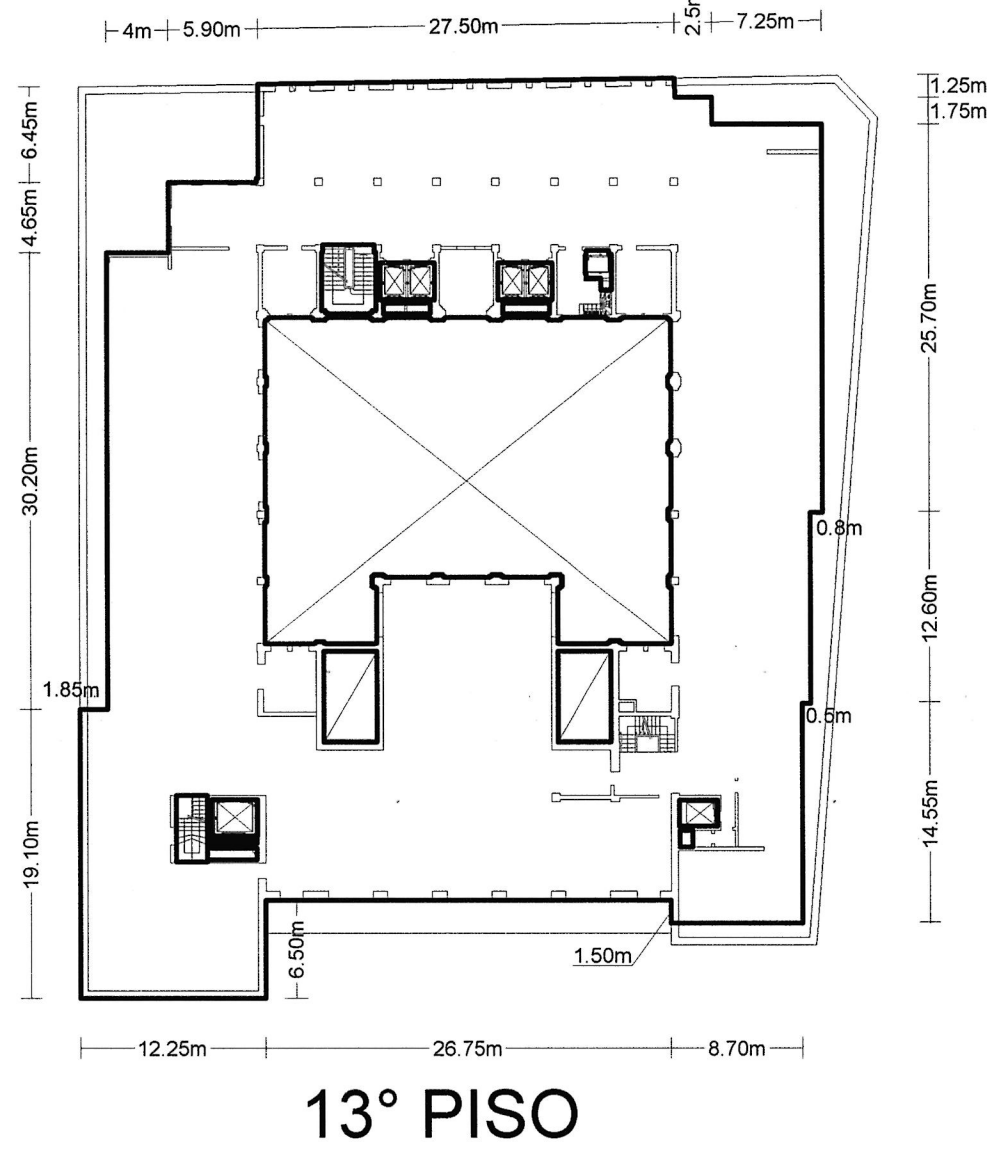
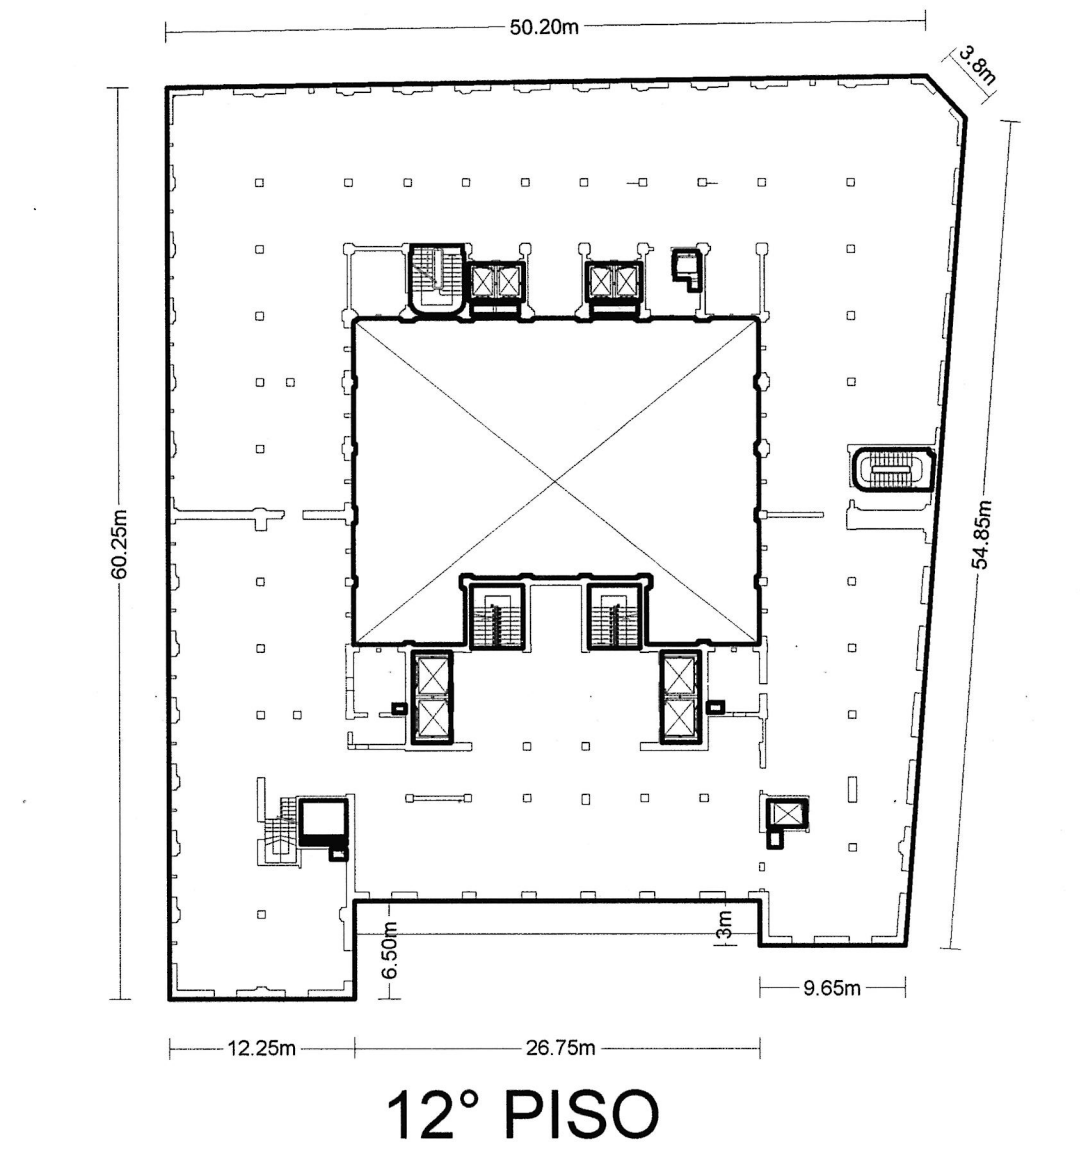
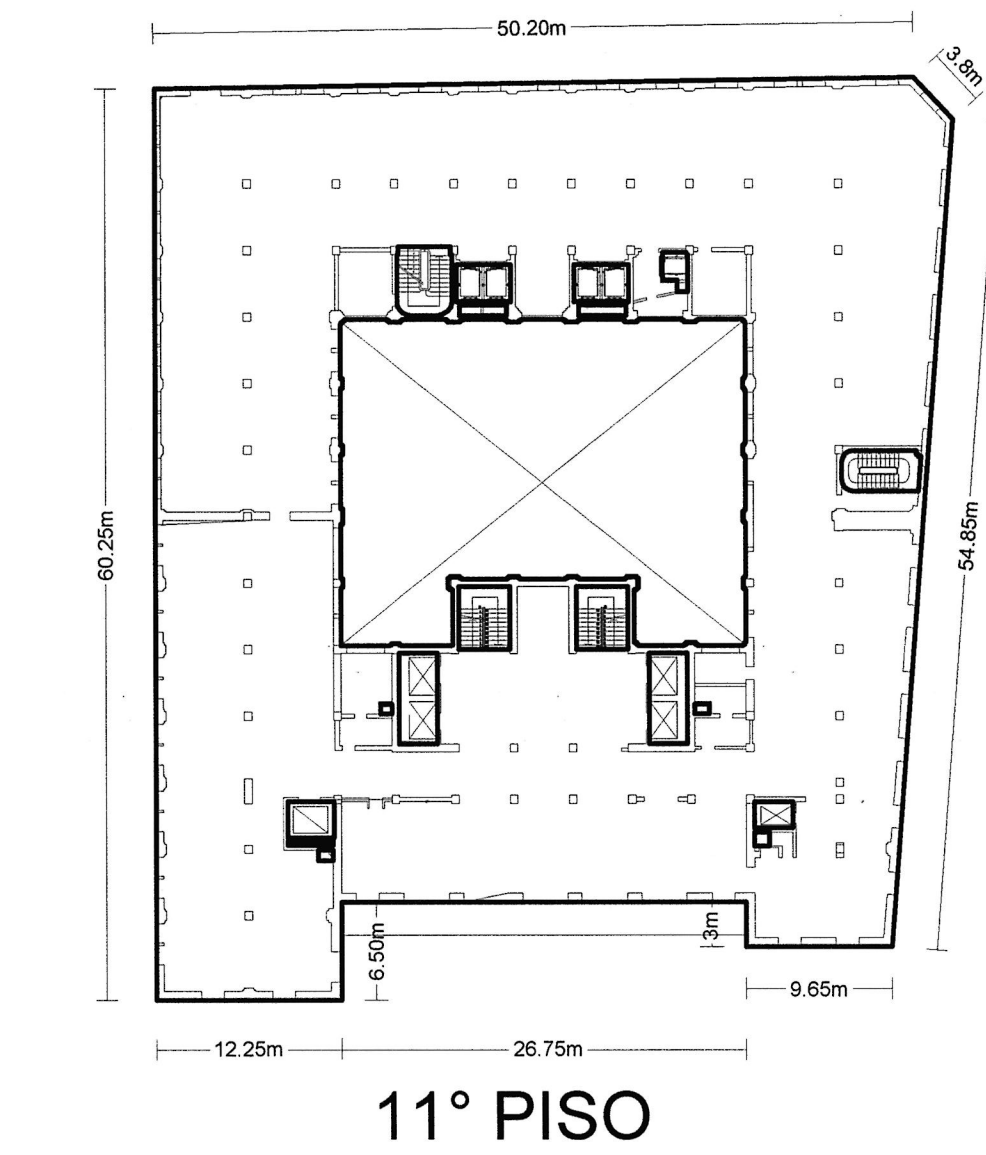
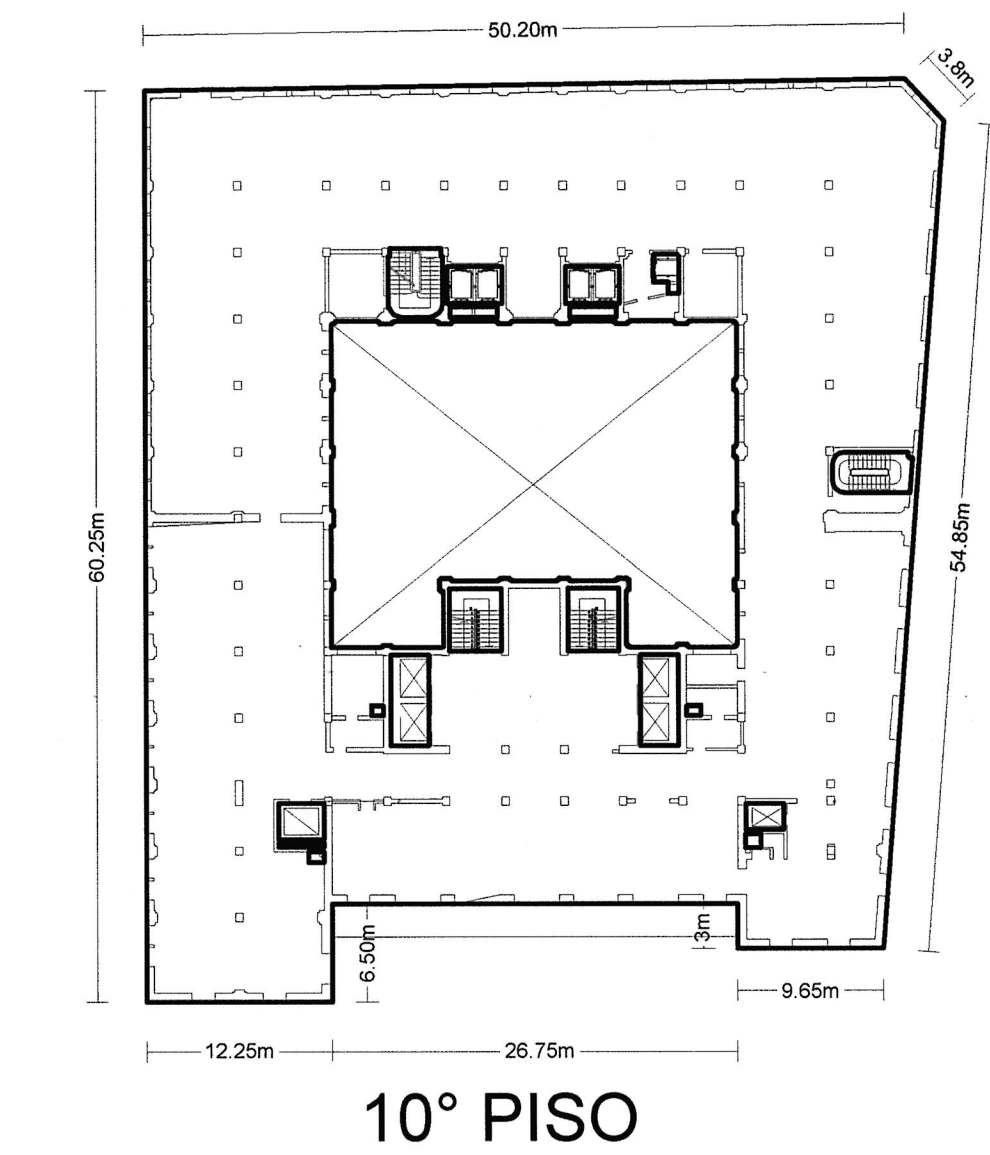
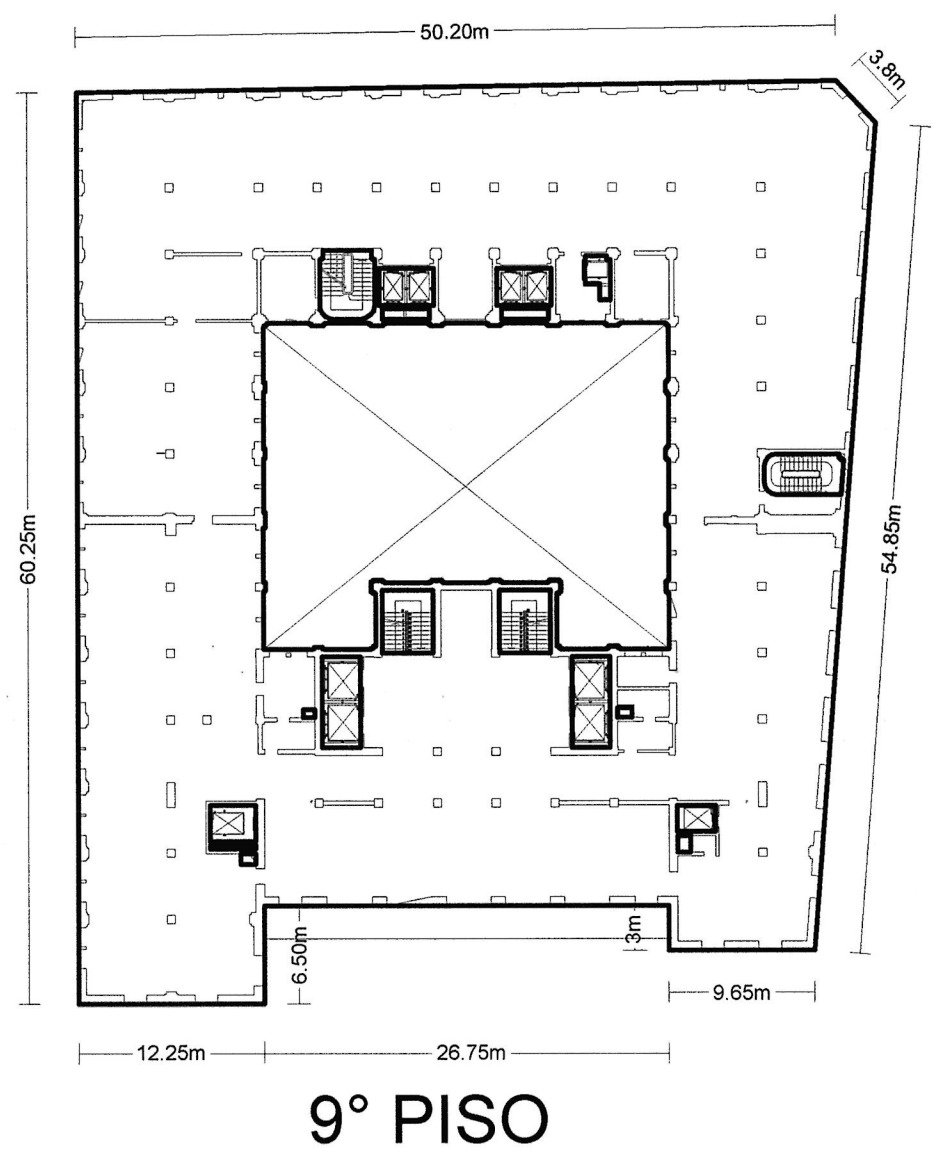
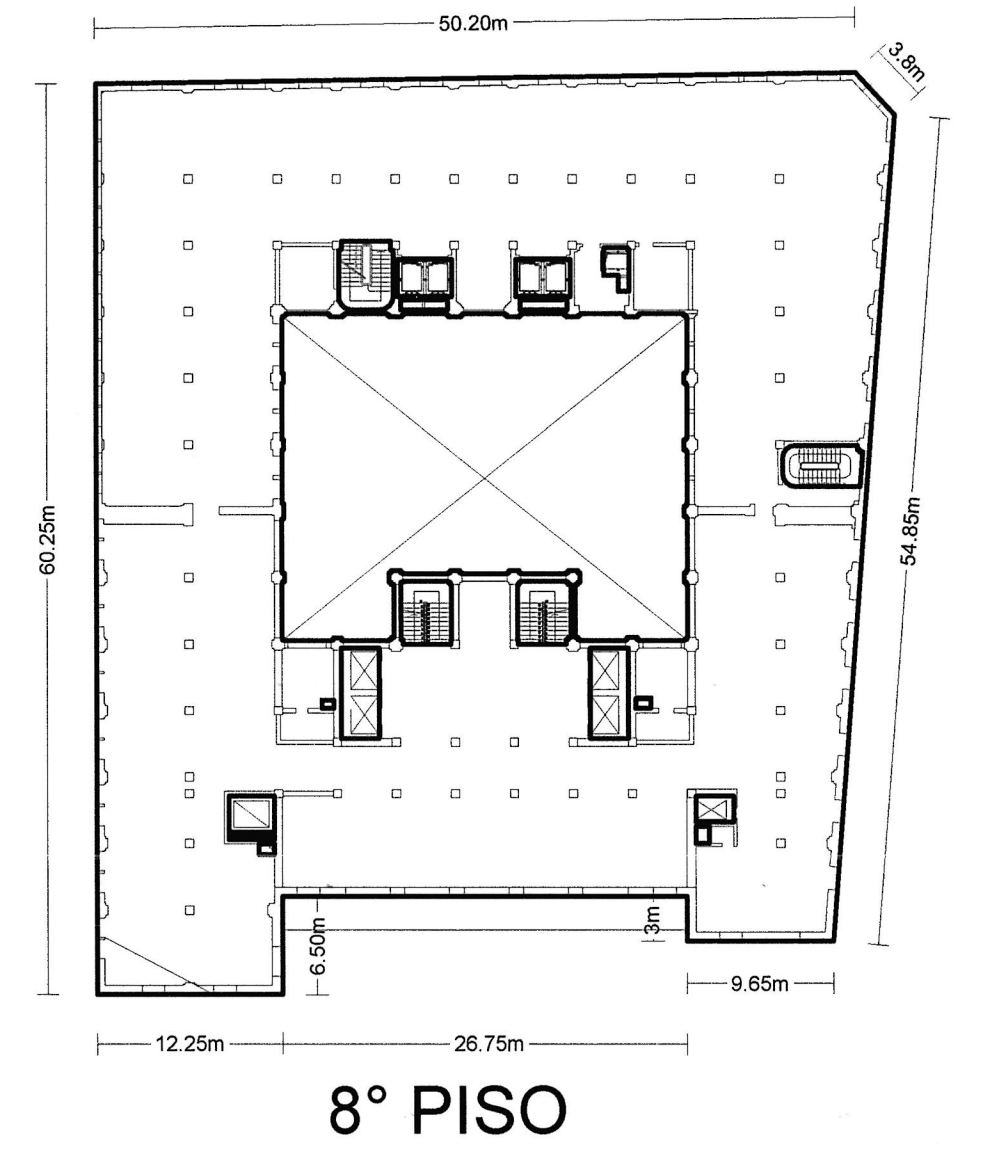
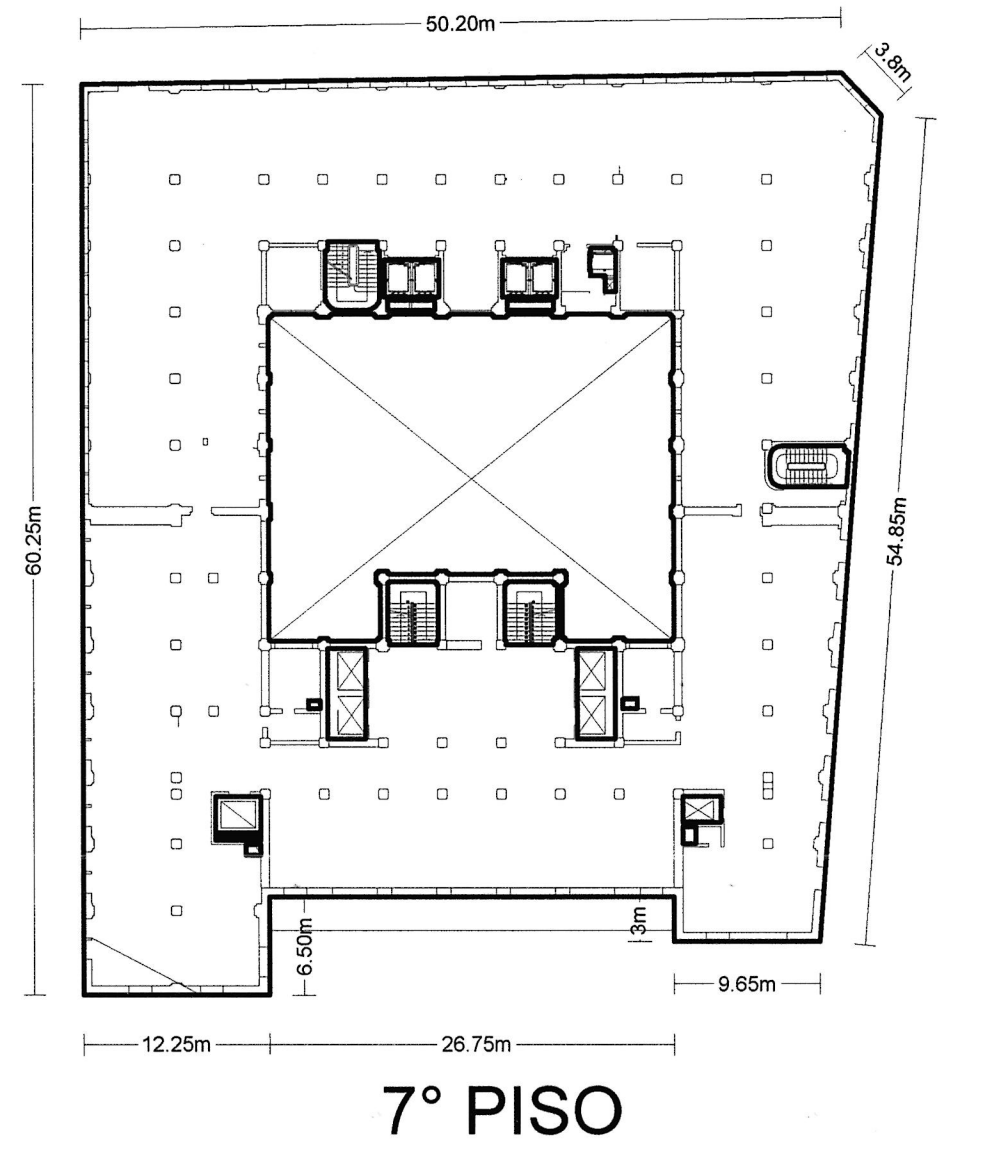
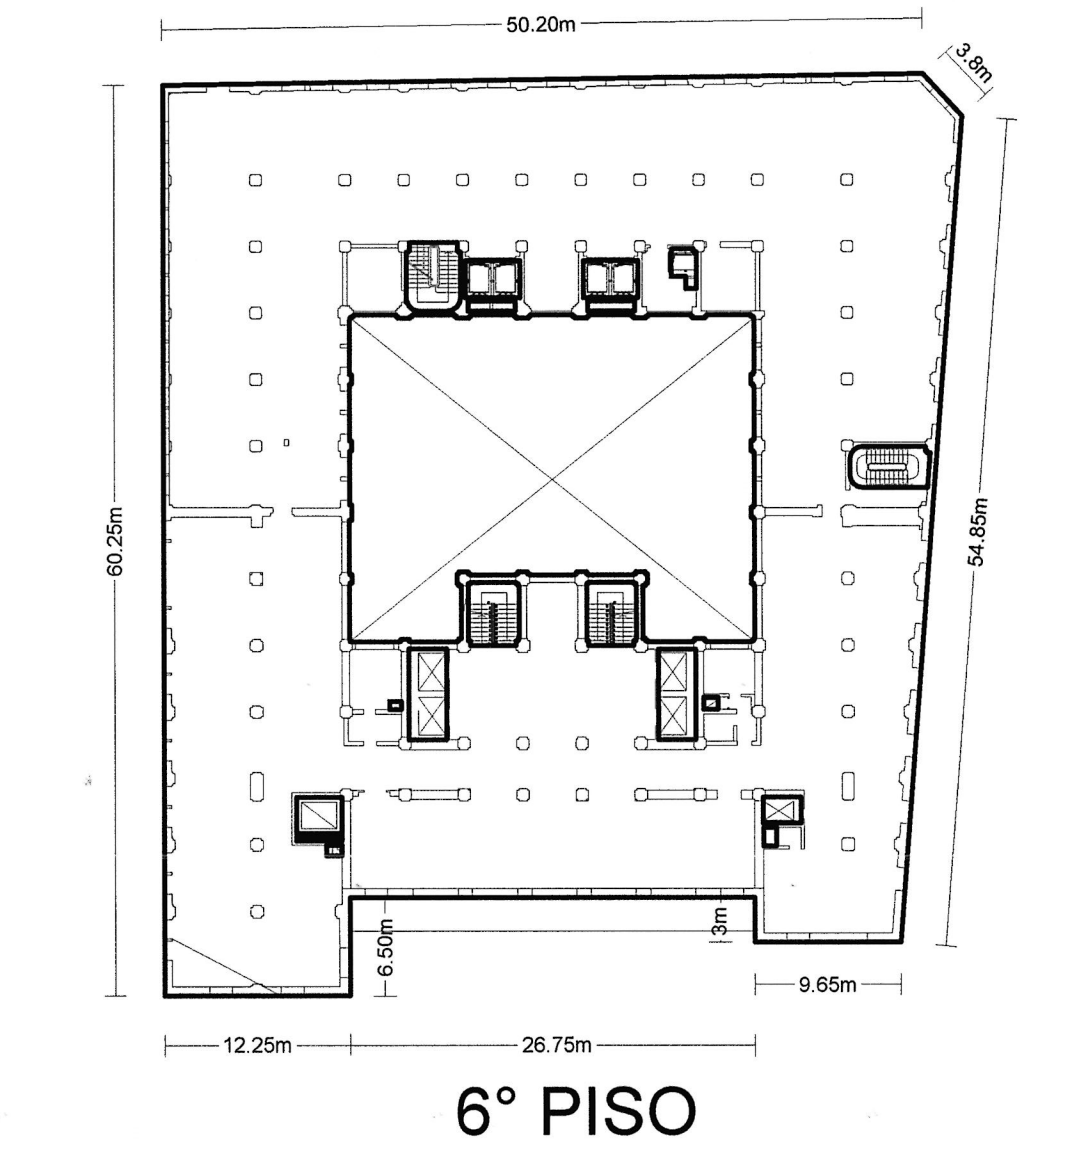
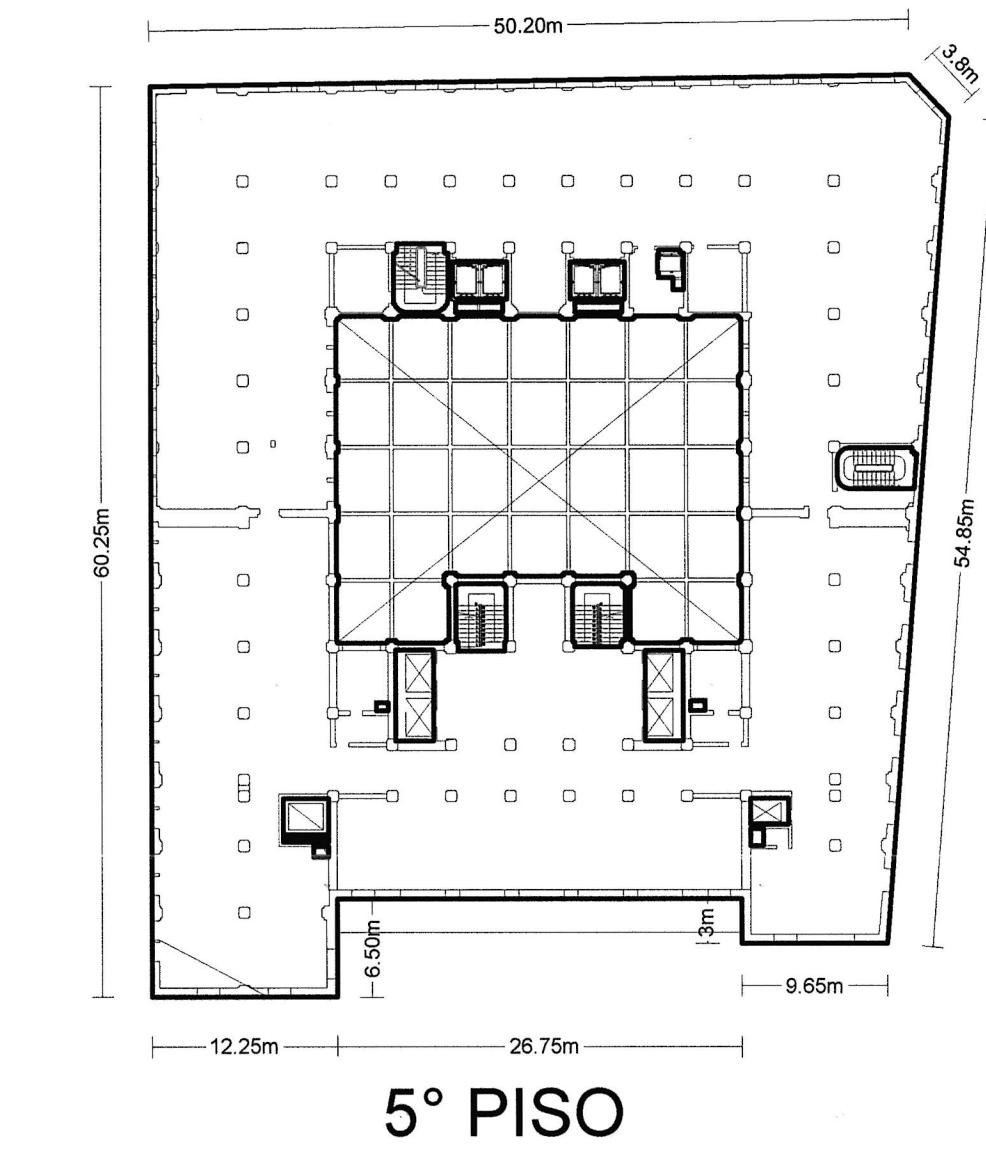
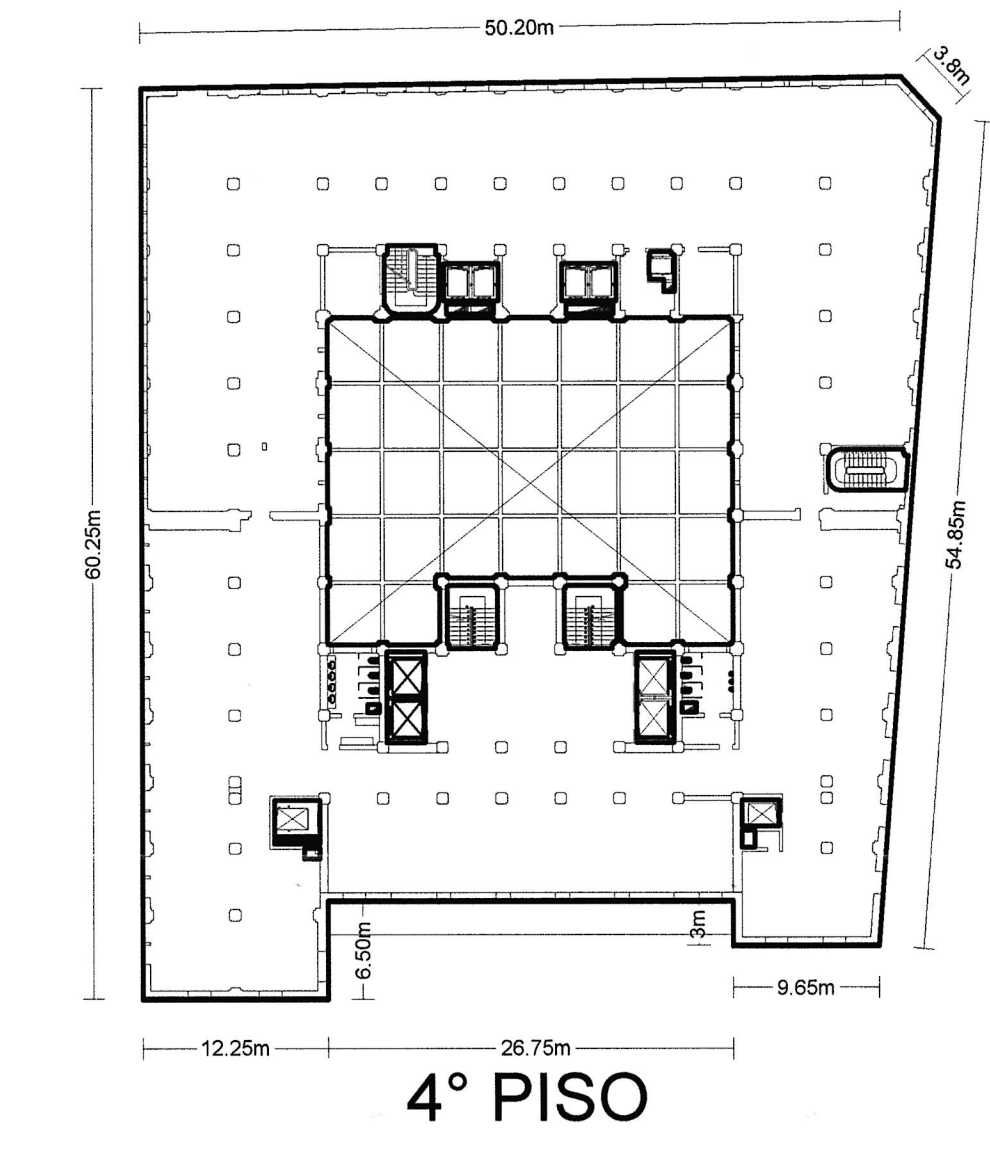
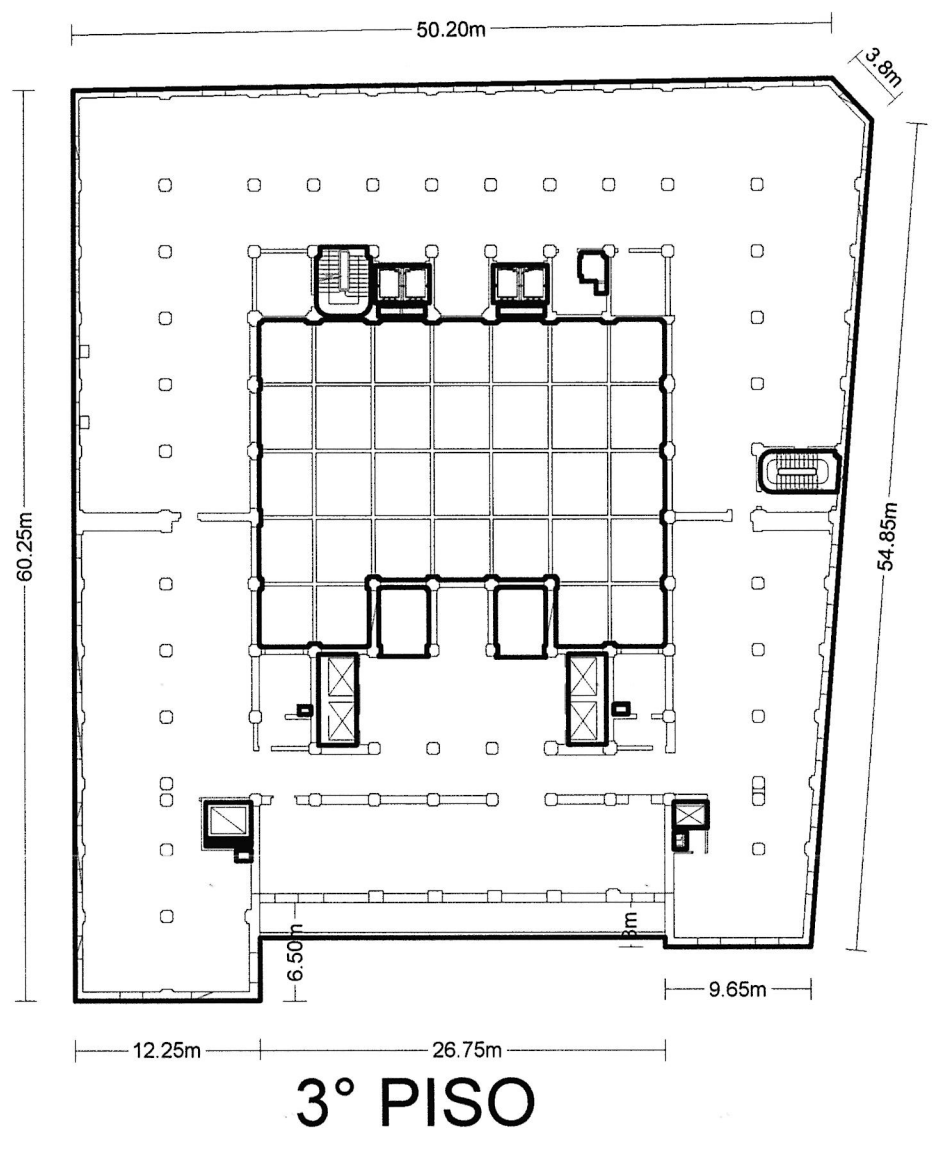
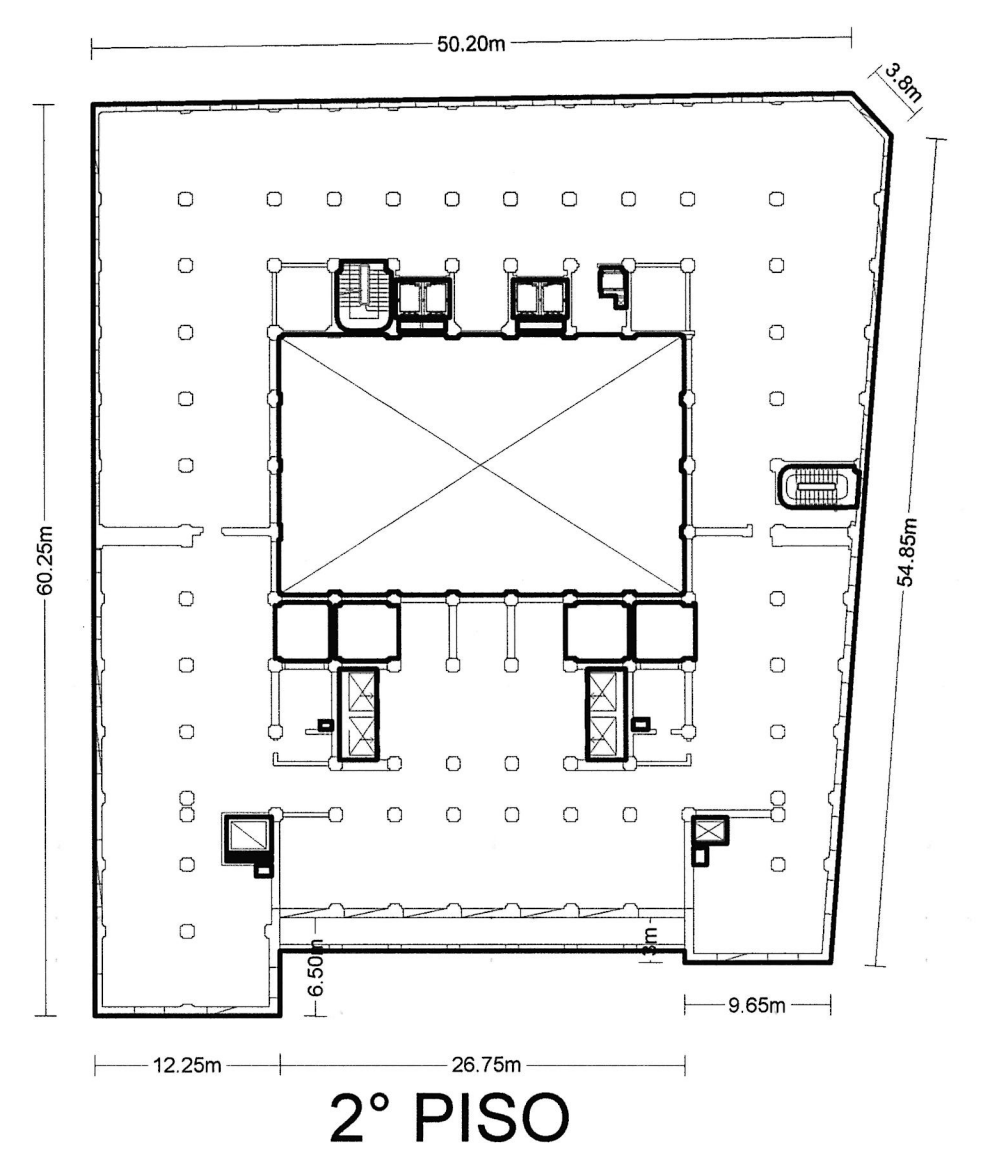
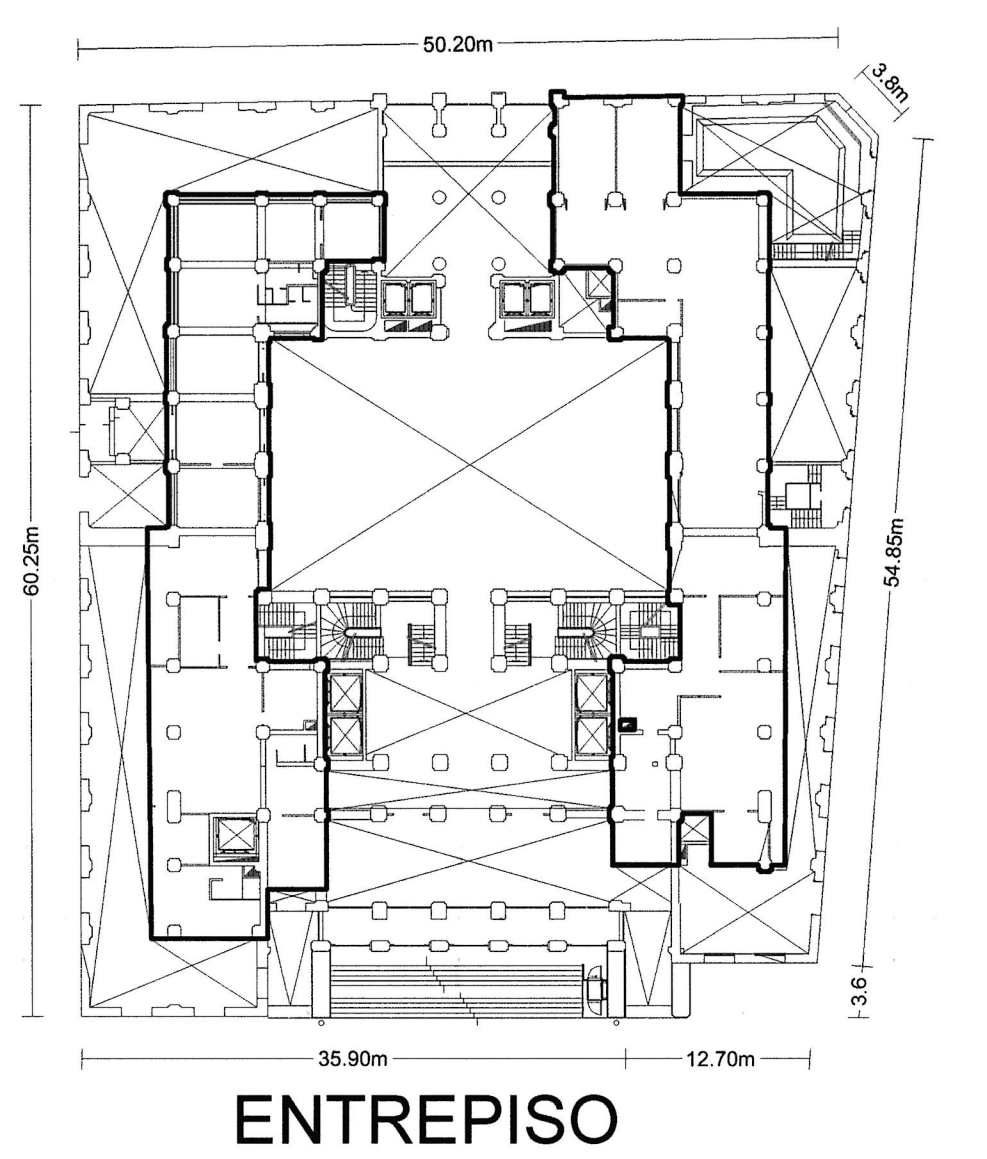
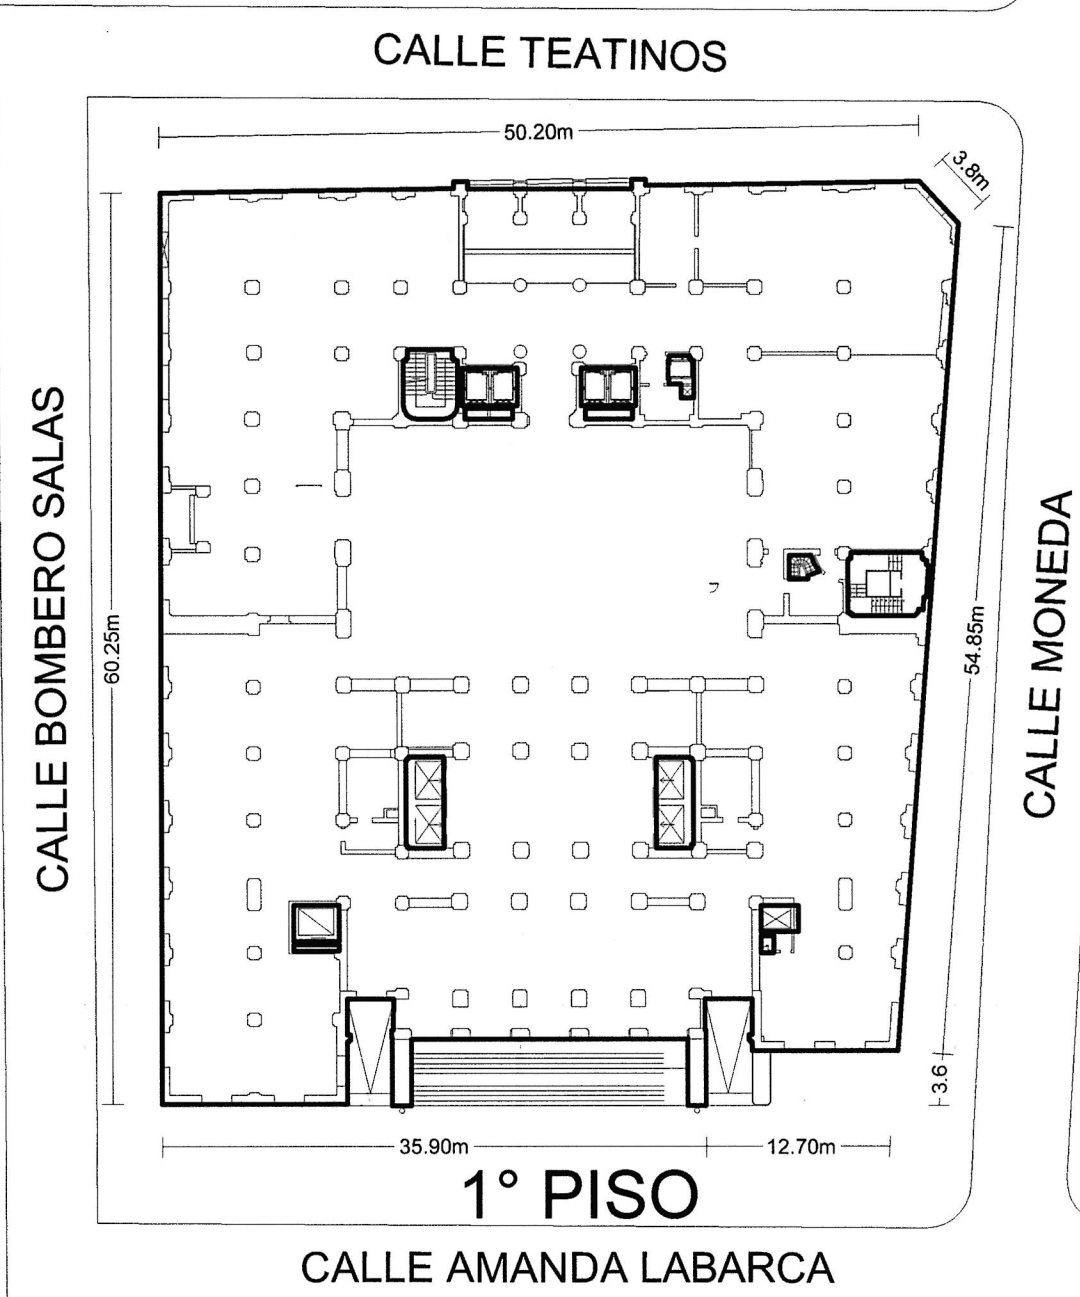
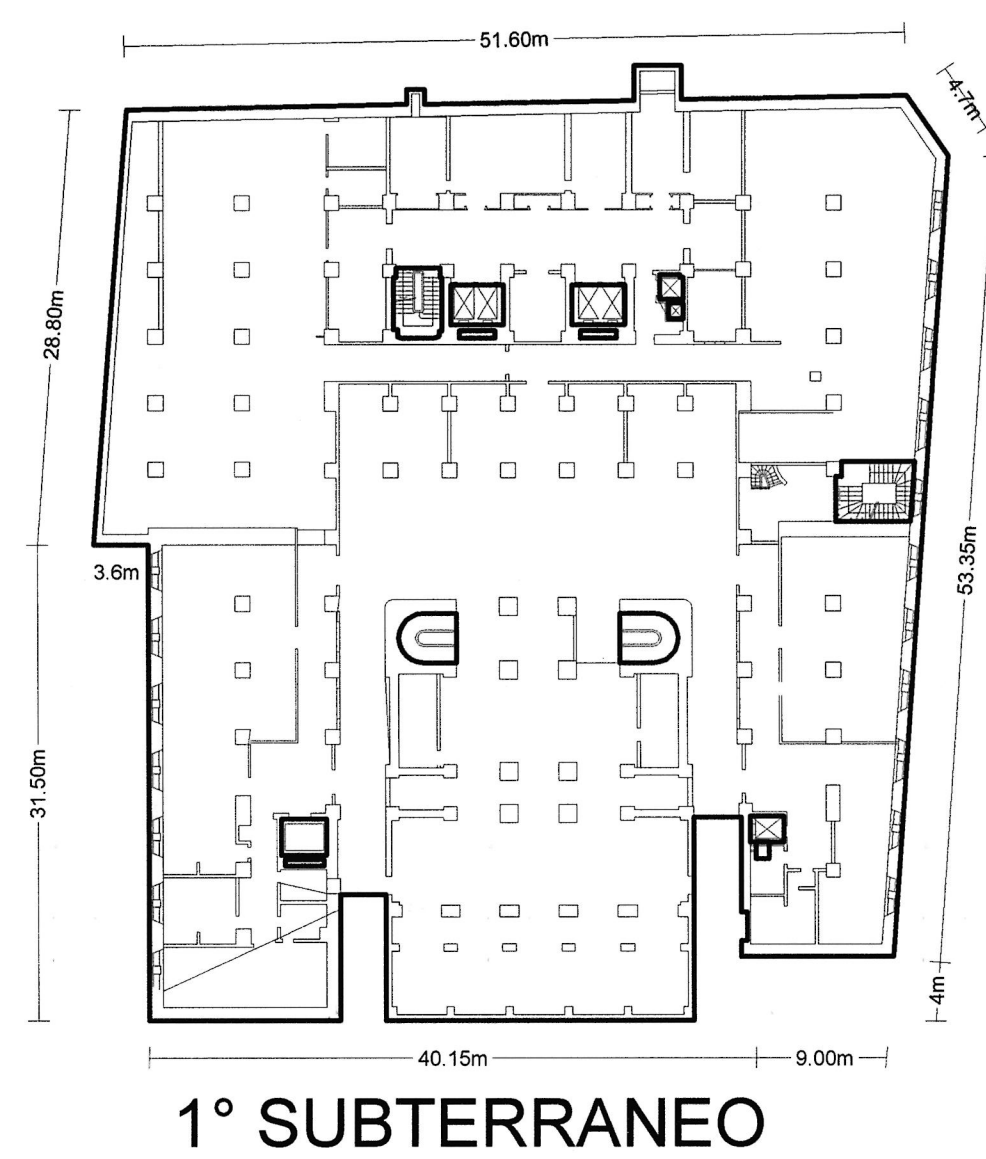
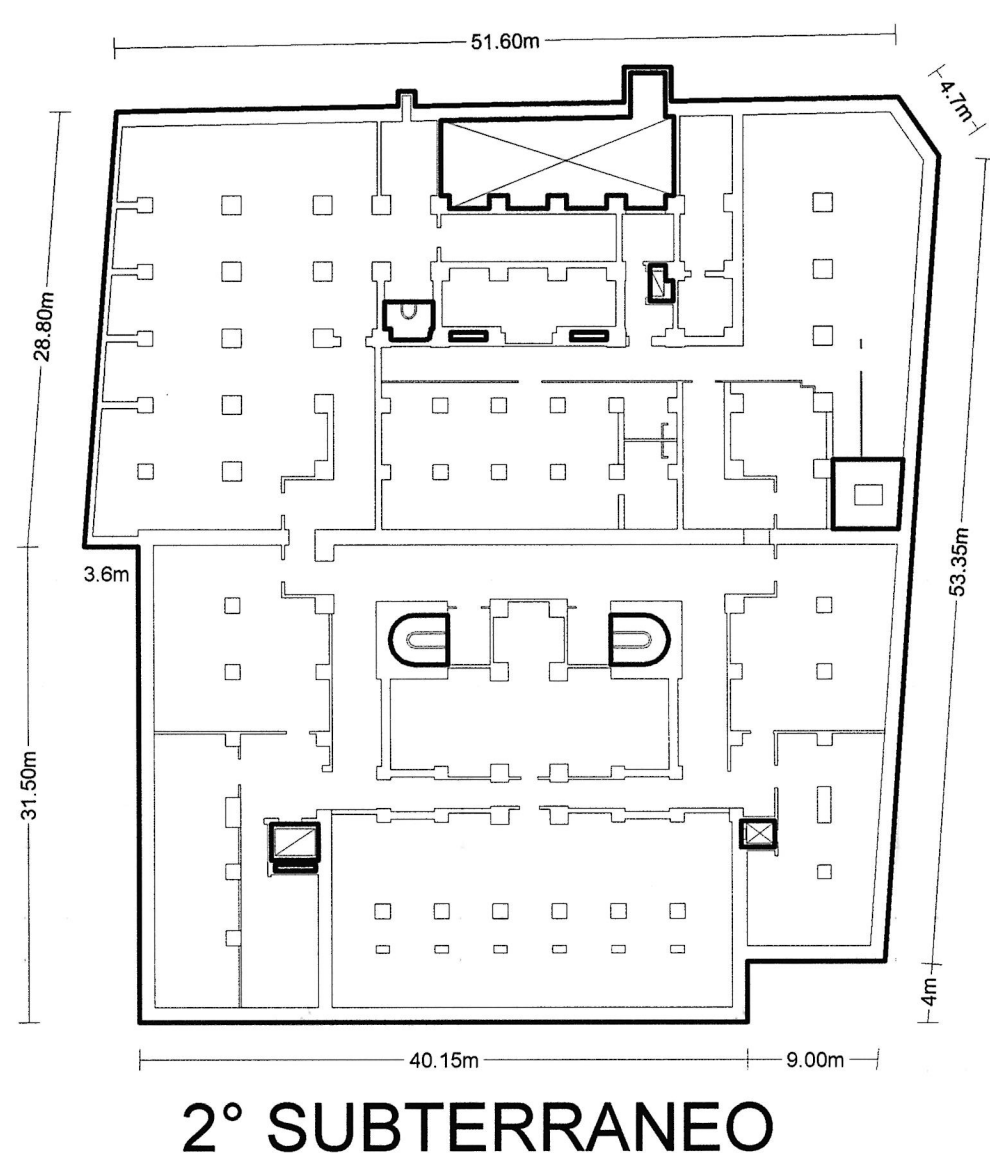
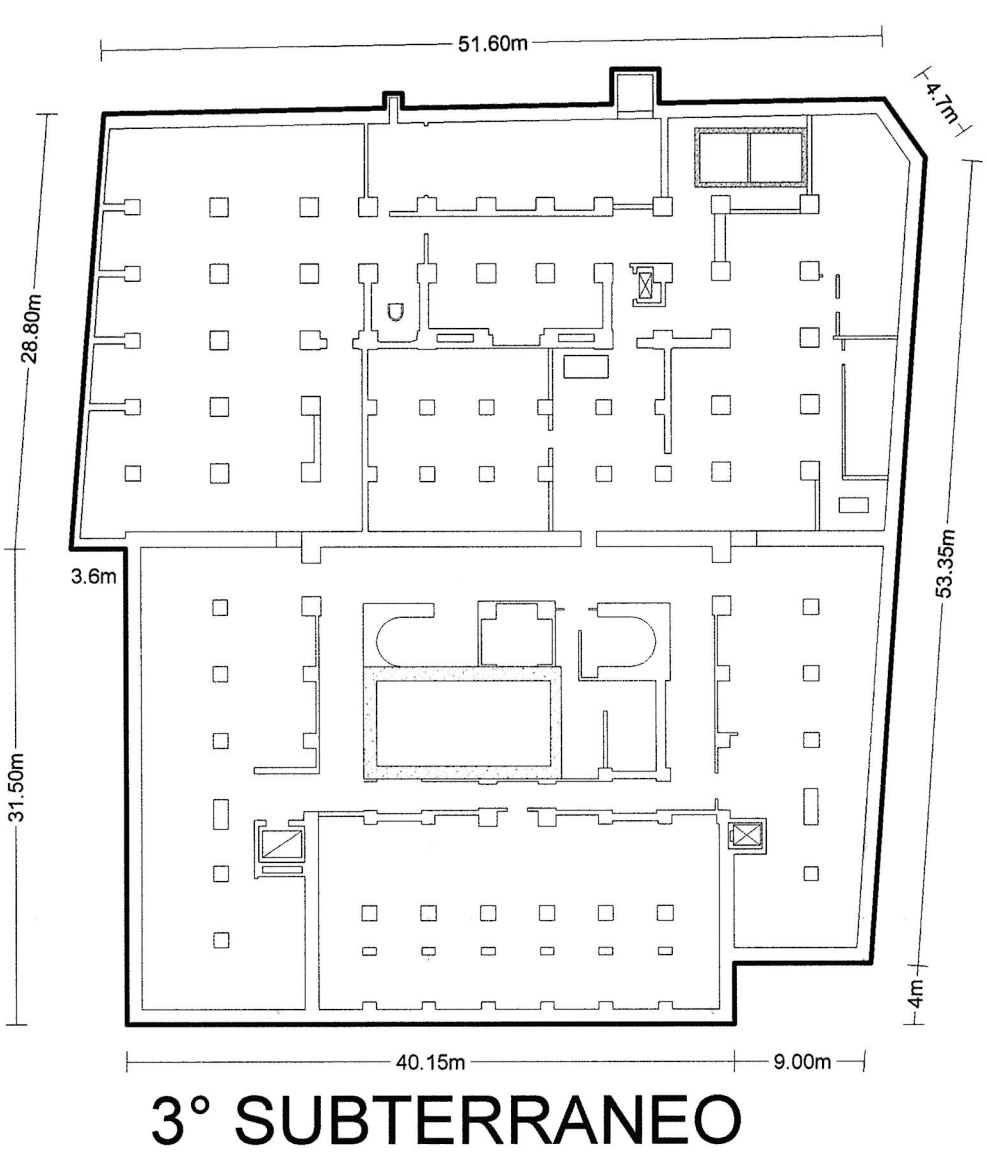
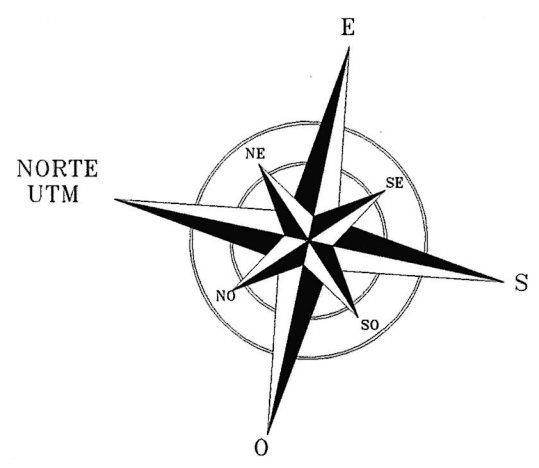


| CUADRO DE SUPERFICIE  |                      |
|-----------------------|----------------------|
| PISO                  | SUPERFICIE UTIL (m2) |
| -3                    | 3.137,10             |
| -2                    | 2.975,70             |
| -1                    | 2.970,50             |
| 1                     | 2.808,80             |
| ENTREPISO             | 934,70               |
| 2                     | 2.339,35             |
| 3                     | 2.273,20             |
| 4                     | 2.211,90             |
| 5                     | 2.211,90             |
| 6                     | 2.211,90             |
| 7                     | 2.211,90             |
| 8                     | 2.211,90             |
| 9                     | 2.211,90             |
| 10                    | 2.211,90             |
| 11                    | 2.211,90             |
| 12                    | 2.211,90             |
| 13                    | 1.905,40             |
| 14                    | 1.193,10             |
| TOTAL SUPERFICIE UTIL | 40.445,55            |

|   |   |
|---|---|
| <b>MINISTERIO DE BIENES NACIONALES</b><br>DIVISION DEL CATASTRO NACIONAL<br>DE LOS BIENES DEL ESTADO                                            |   |
| UBICACION   | PLANO Nº 13101 - 8251 C.U.   |
| REGION : METROPOLITANA<br>PROVINCIA : SANTIAGO<br>COMUNA : SANTIAGO<br>LUGAR : CALLE TEATINOS Nº 120                                            | <b>FISCO</b>   |
| ID : 42609<br>REFERENCIA CARTOGRAFICA : PROYECCION UTM, HUSO 19 S<br>REFERENCIA GEODESICA : DATUM WGS 84<br>VINCULACION : CARTOGRAFIA EXISTENTE | OBSERVACIONES<br>D.L. 1939/1977<br>- PROPIEDAD FISCAL INSCRITA A RS 1481 Nº 3004 AÑO 1928 Y RS 6286 Nº 14316 AÑO 1997, EN EL CBRN DE SANTIAGO<br>- ROL III Nº 84-1<br>- PLANO CONFECCIONADO EN BASE A PLANOS APORTADOS POR EL MINISTERIO DE HACIENDA |
| ARCHIVO :   | ESCALA 1/500<br>SUPERFICIE 40.445,55 m2<br>FECHA : DICIEMBRE 2016   |